
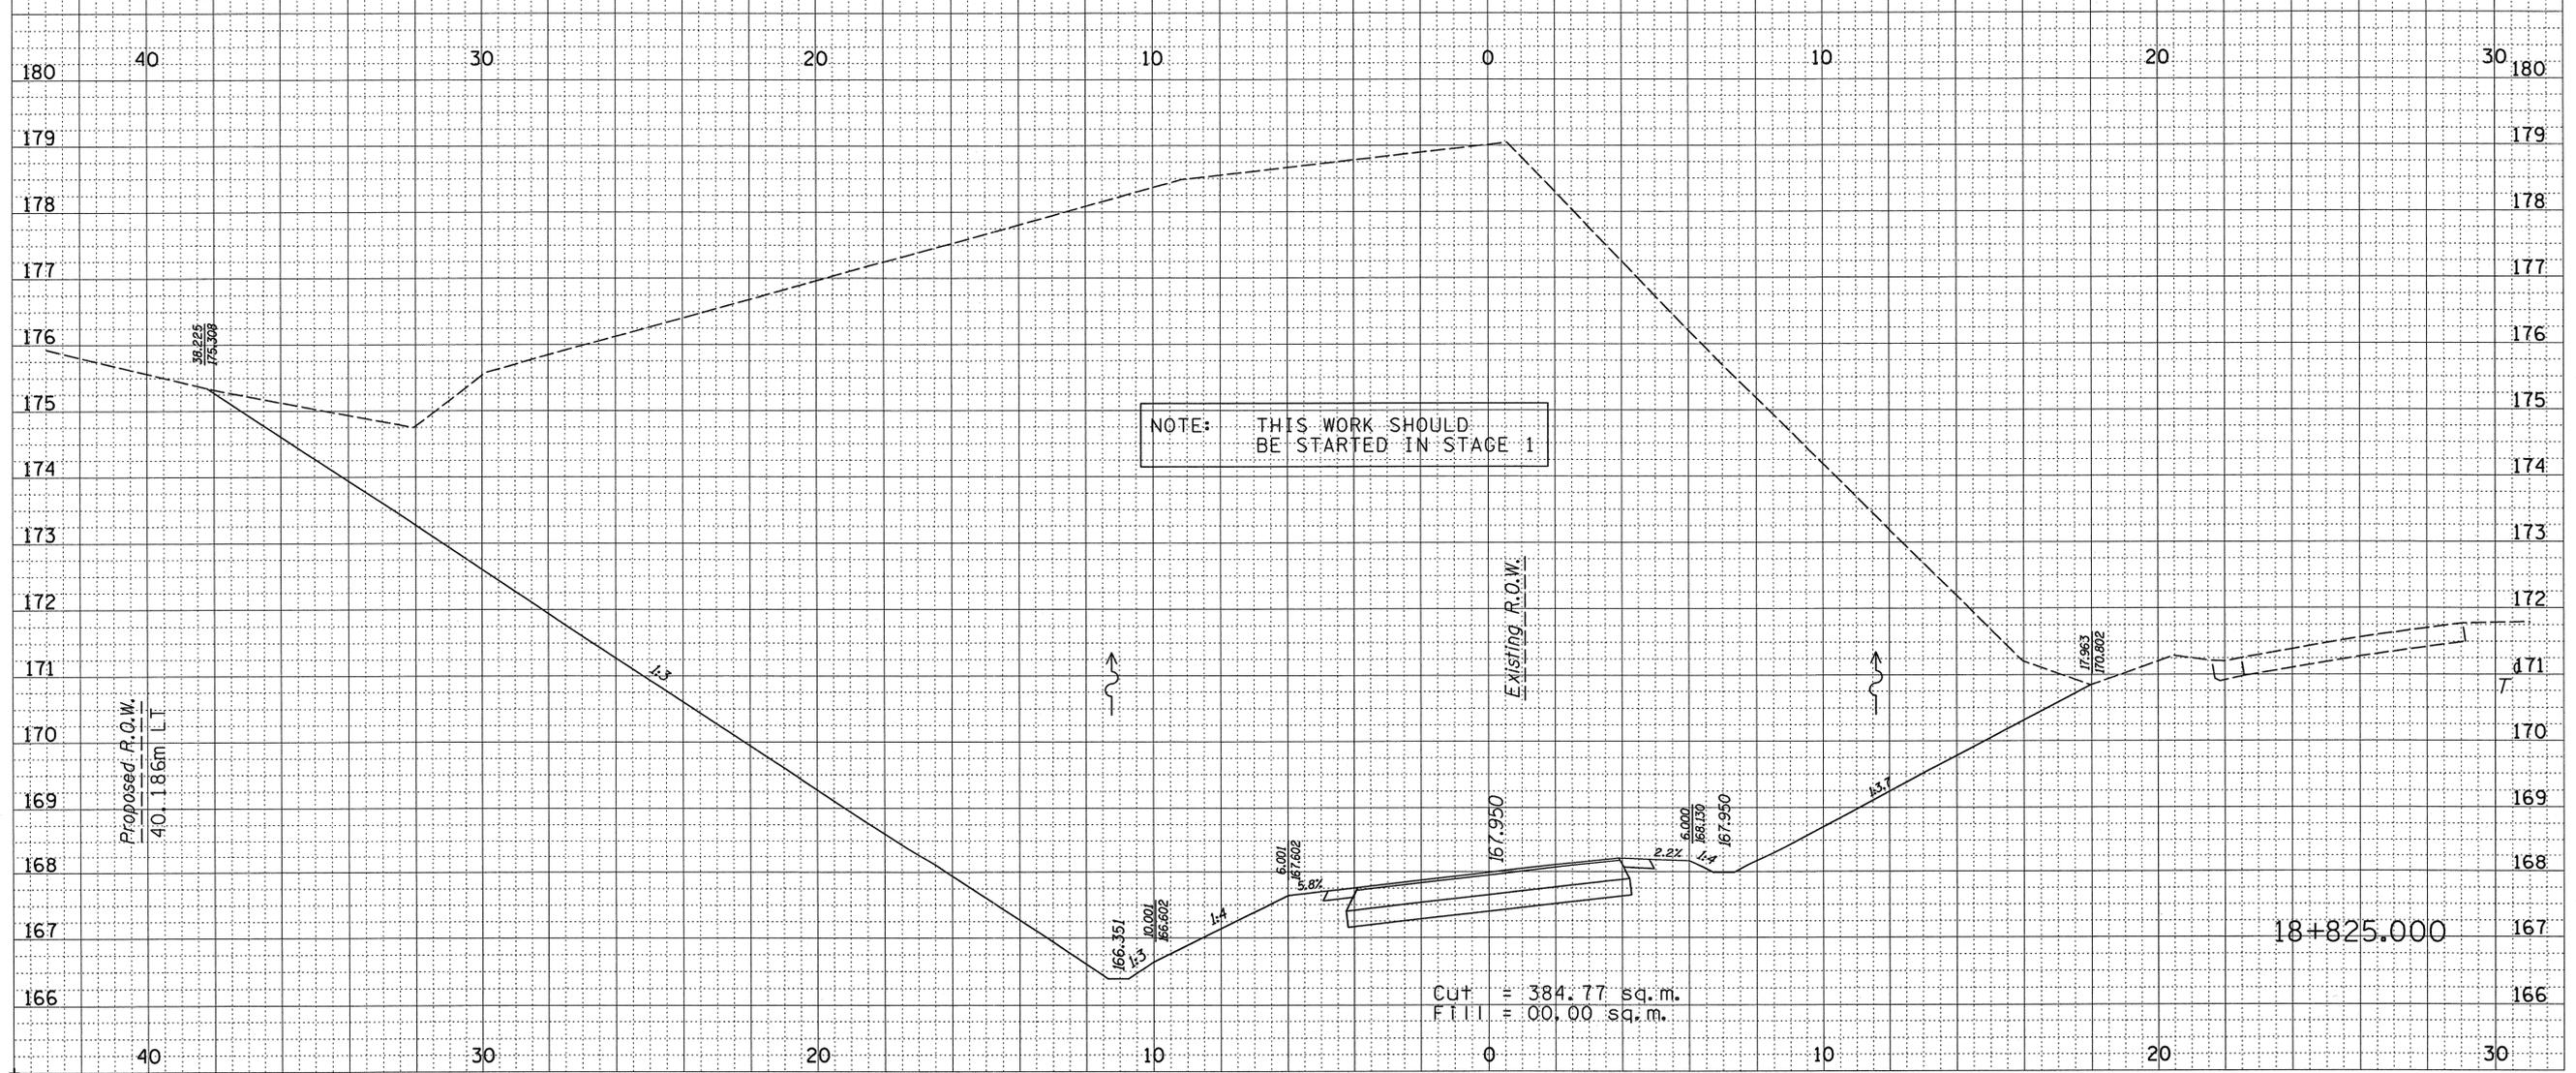


F.A.P. RTE.	SECTION	COUNTY	TOTAL SHEETS	SHEET NO.
614	*	MORGAN	200	154
STA.		TO STA.		
FED. ROAD DIST. NO.		ILLINOIS FED. AID PROJECT		

• 147(RS-5, B-1, B-2)

FINAL SURVEY	SURVEYED	DATE
NOTE BOOK	PLOTTED	BY
AREAS CHECKED	REPLATE	
	NO.	

ORIGINAL SURVEY	SURVEYED	DATE
NOTE BOOK	PLOTTED	BY
AREAS CHECKED	REPLATE	
	NO.	

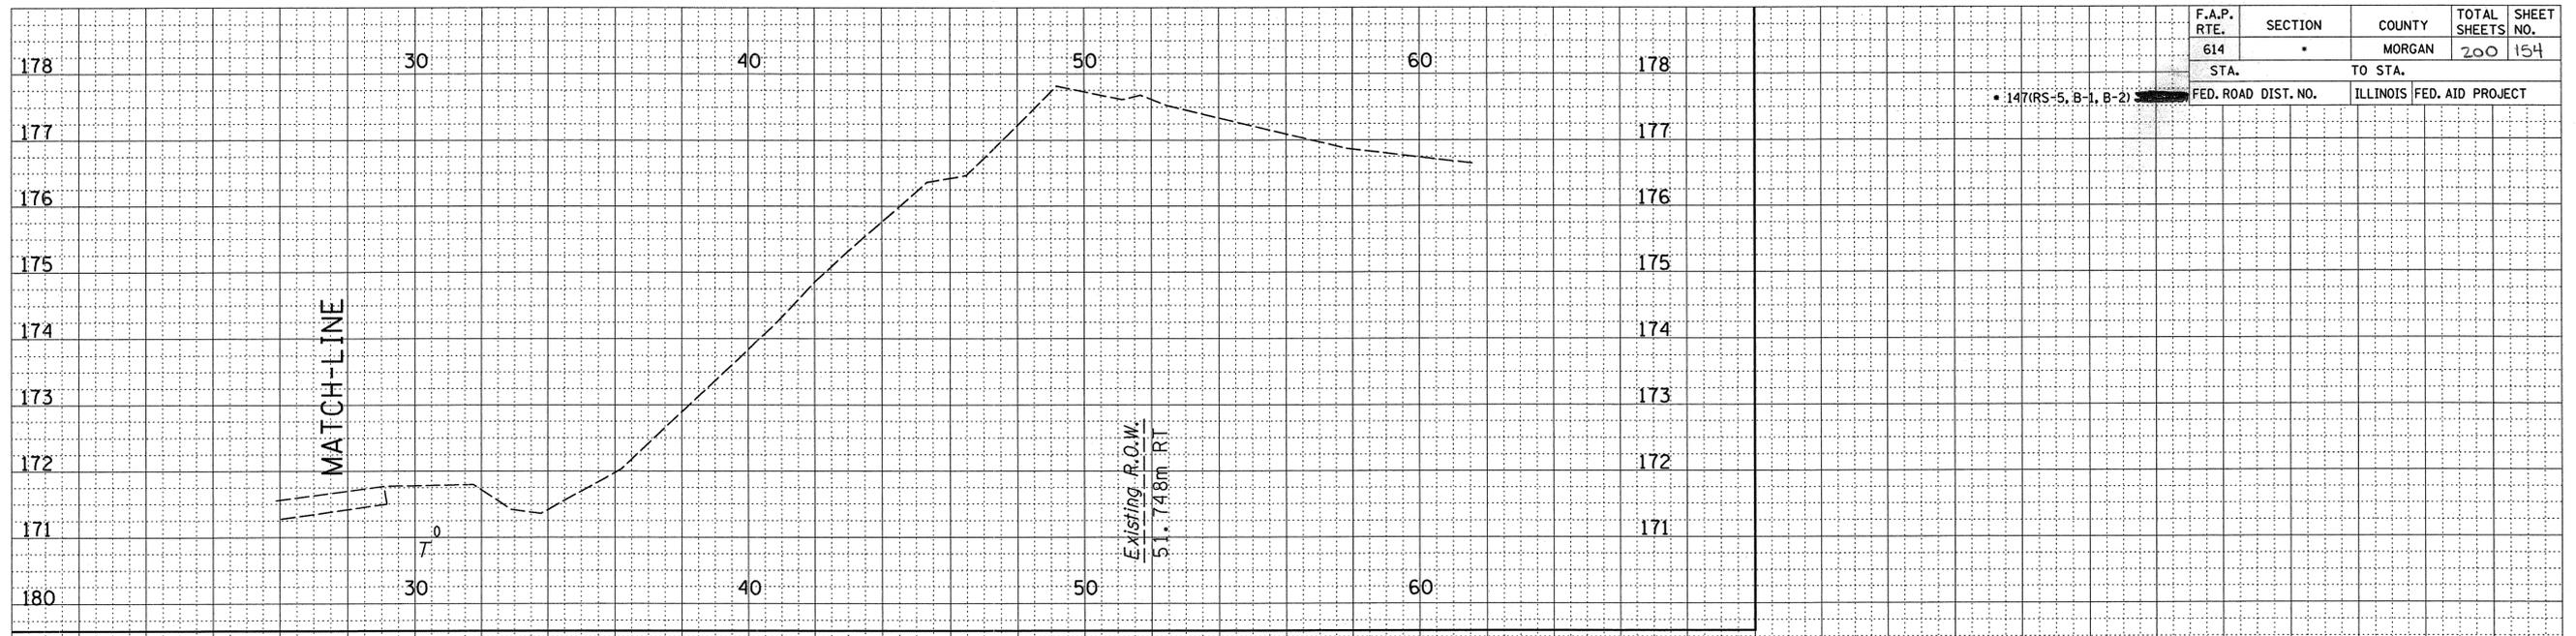

CUT = 384.77 sq. m.
 FILL = 00.00 sq. m.

18+825.000